



| | Barraco and Associates, Inc. CIVIL ENGINEERING - LAND SURVEYING LAND PLANNING WWW.barraco.net Wordegor BLVD., SUITE 100 POST OFFICE DRAWER 2800 FORT MYERS, FLORIDA 33902-2800 PHONE (239) 461-3170 FAX (239) 461-3170 FAX (239) 461-3170 FAX (239) 461-3170 FLORIDA CERTIFICATES OF AUTHORIZATION ENGINEERING 7995 - SURVEYING LB-6940 |
|--|---|
| | WILDBLUE COMMUNITY DEVELOPMENT DISTRICT |
| | WILDBLUE CDD |
| | LEE COUNTY, FLORIDA ENGINEER OF RECORD CARL A. BARRACO, P.E., FOR THE FIRM FLORIDA P.E. NO. 38536 - CARLB@BARRACO.NET |
| | DRAWING NOT VALID WITHOUT SEAL, SIGNATURE AND DATE C"COPYRIGHT 2023, BARRACO AND ASSOCIATES, INC. REPRODUCTION, CHANGES OR ASSIGNMENTS ARE PROHIBITED FILE NAME 23620 CERTIFICATION EXH.DWG LOCATION J:236201DWG/RET WALL CERT; PLOT DATE WED. 1-3-2024 - 9:42 AM PLOT BY CHRIS PAULY CROSS REFERENCED DRAWINGS |
| | PLAN REVISIONS |
| FORMATION PROVIDED HEREIN IS BASED UPON A REVIEW OF RECORDS AND INDICATES THE DEVELOPMENT ORDER (DO) ASE, AND EARLIEST KNOWN DATE OF LEE COUNTY IN OF COMPLIANCE (CC) ON WHICH THE INDICATED PORTIONS INING WALL, AMONGST OTHER INFRASTRUCTURE, WERE ISSUED. | EXHIBIT 01-03-2024 WILDBLUE RETENTION WALL CERTIFICATION EXHIBIT PROJECT/FILE NO. SHEET NUMBER 23620 1.0 |




| N S 100 200 400 SCALE IN FEET | CIVIL ENGINEERING | ANNING TTACO.NET BLVD., SUITE 100 DRAWER 2800 DRAWER 2800 DRIDA 33902-2800 30461-3170 461-3169 S OF AUTHORIZATION SURVEYING LB-6940 |
|---|--|--|
| | WILD COMM DEVELO DIST | UNITY PMENT RICT |
| | WILD CE | DD |
| WILDBLUE PH 1F DOS2017-00103 05-13-2020 | ENGINEER C CARL A. BARRACO. FLORIDA P.E. NO. 36536 - | P.E., FOR THE FIRM |
| | DRAWING NOT VALD WITHOUT OCOPYRIGHT 2023, BARRA REPRODUCTION, CHANGES GA TELE NAME 23620 CERTIFI LOCATION J. V2382010WG PLOT DATE WED. 1-3-2024 PLOT BY CHRIS PAULY CROSS REFEREN | ACO AND ASSOCIATES, INC. ASSIGNMENTS ARE PROHIBITED CATION EXH.DWG RET WALL CERT\ - 9:42 AM |
| | PLAN RE | VISIONS |
| FORMATION PROVIDED HEREIN IS BASED UPON A REVIEW OF | PLANS EXH 01-03 WILDI RETENTIO CERTIFICAT | BLUE DN WALL |
| RECORDS AND INDICATES THE DEVELOPMENT ORDER (DO) ASE, AND EARLIEST KNOWN DATE OF LEE COUNTY ON OF COMPLIANCE (CC) ON WHICH THE INDICATED PORTIONS INING WALL, AMONGST OTHER INFRASTRUCTURE, WERE ISSUED. | PROJECT/FILE NO. | SHEET NUMBER |

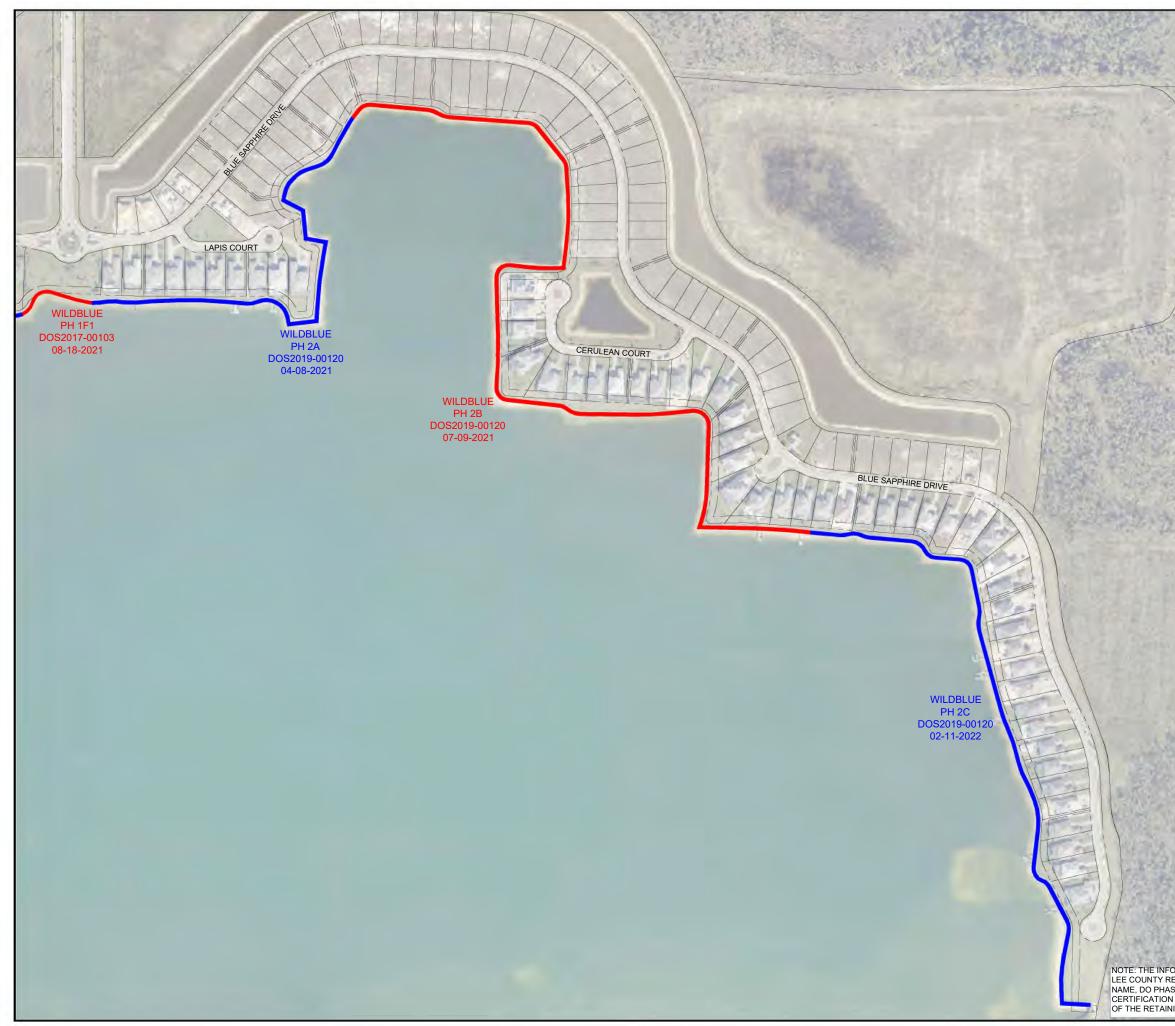

| | - | |
|---|---|---|
| N W SCALE IN FEET | CIVIL ENGINEERING LAND PL WWW.ban POST OFFICE L POST OFFICE L PHONE (232 FAX (239) FLORIDA CERTIFICATE ENGINEERING 7995 - | ANNING TRACO.NET SLVD., SUITE 100 DRAWER 2800 IRIDA 33902-2800) 461-3170 461-3169 S OF AUTHORIZATION SURVEYING LB-6940 |
| Here Here | WILD COMM DEVELO DISTI | UNITY PMENT |
| State of the second | PROJECT DE | SCRIPTION |
| | | |
| | WILD CE | |
| States and | LEE COUNT | Y, FLORIDA |
| | ENGINEER O | F RECORD |
| N | | |
| | DRAWING NOT VALID WITHOUT | |
| The second of the second second | COPYRIGHT 2023, BARRA REPRODUCTION, CHANGES OR A | CO AND ASSOCIATES, INC. |
| 11-11-1-1-1-1-1-1-1-1-1-1-1-1-1-1-1-1- | FILE NAME 23620 CERTIFI | |
| - Harry - State Carl State | LOCATION J:\23620\DWG\F | |
| States States and the states | PLOT DATE WED. 1-3-2024 PLOT BY CHRIS PAULY | - 9:43 AM |
| | CROSS REFEREN | CED DRAWINGS |
| | | |
| | 2 | |
| VALUE AND | PLAN REV | ISIONS |
| | | |
| and the state of the state of the | | |
| And I PS State State State | | |
| | — — — | |
| MS Margare Margaret and a | | |
| have the state of | | |
| | PLAN S | TATUS |
| View Contraction of the second s | EXHI | |
| the second s | 01-03- | 2024 |
| ORMATION PROVIDED HEREIN IS BASED UPON A REVIEW OF | WILDE RETENTIC CERTIFICATI | ON WALL |
| ECORDS AND INDICATES THE DEVELOPMENT ORDER (DO) | PROJECT / FILE NO. | SHEET NUMBER |
| SE, AND EARLIEST KNOWN DATE OF LEE COUNTY N OF COMPLIANCE (CC) ON WHICH THE INDICATED PORTIONS NING WALL, AMONGST OTHER INFRASTRUCTURE, WERE ISSUED. | 23620 | 1.2 |
| | | |

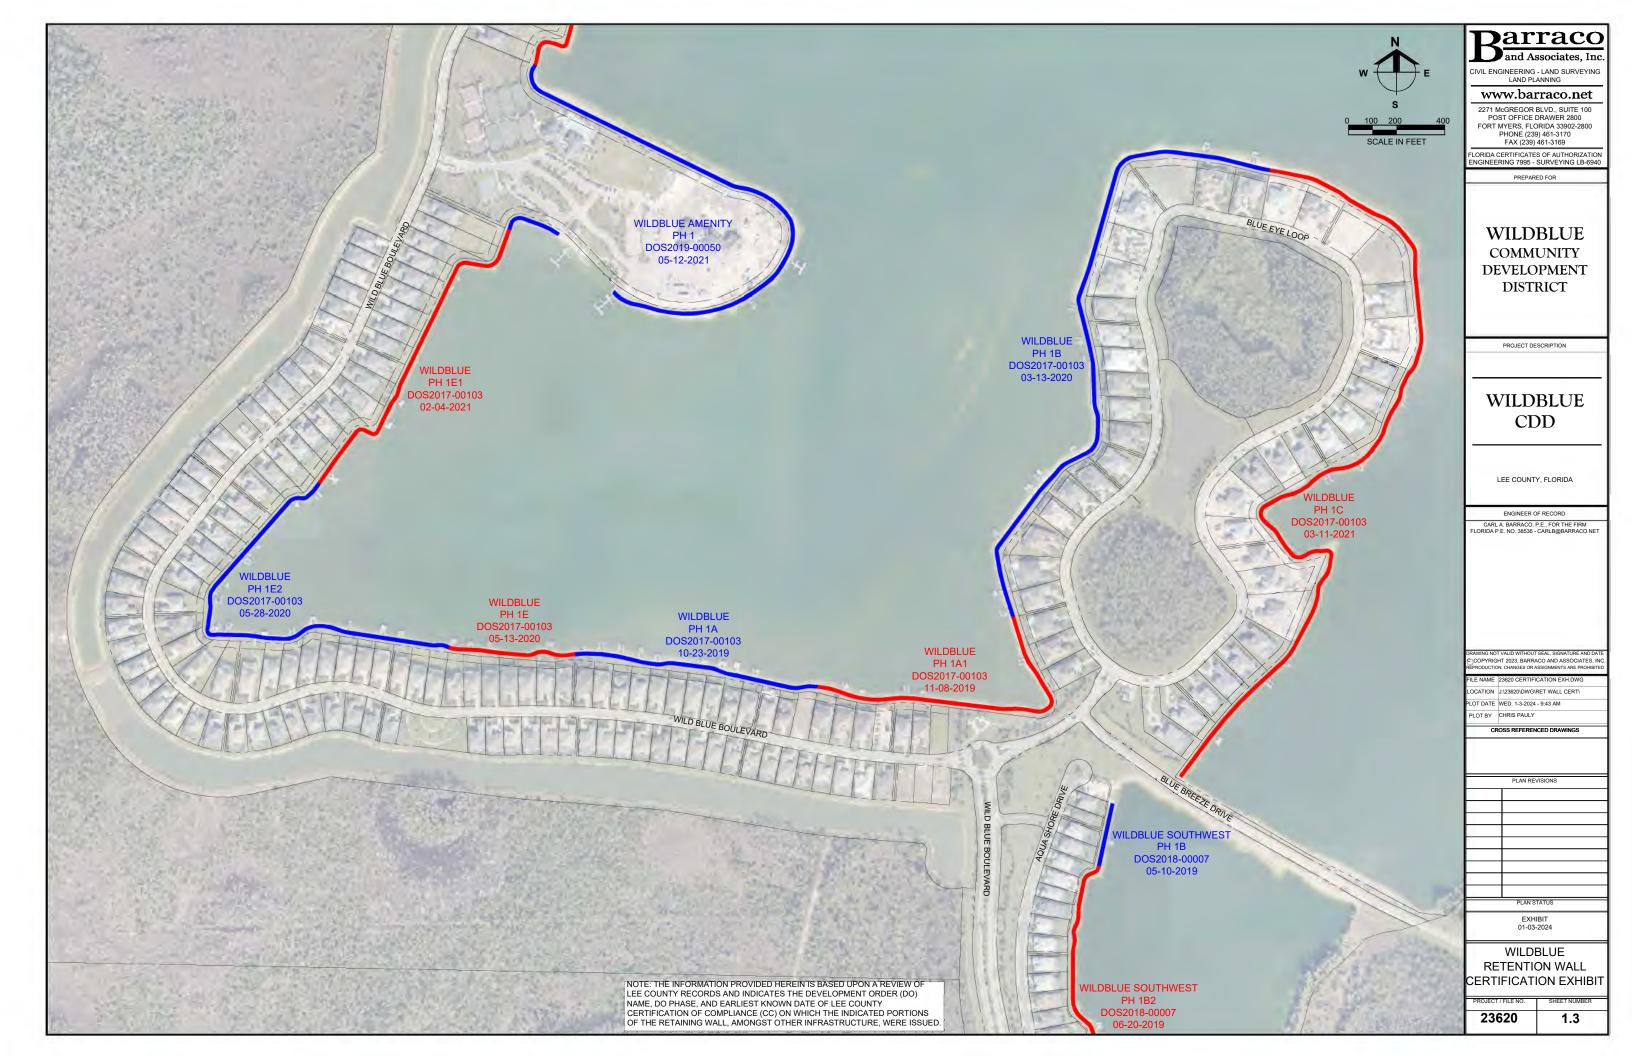

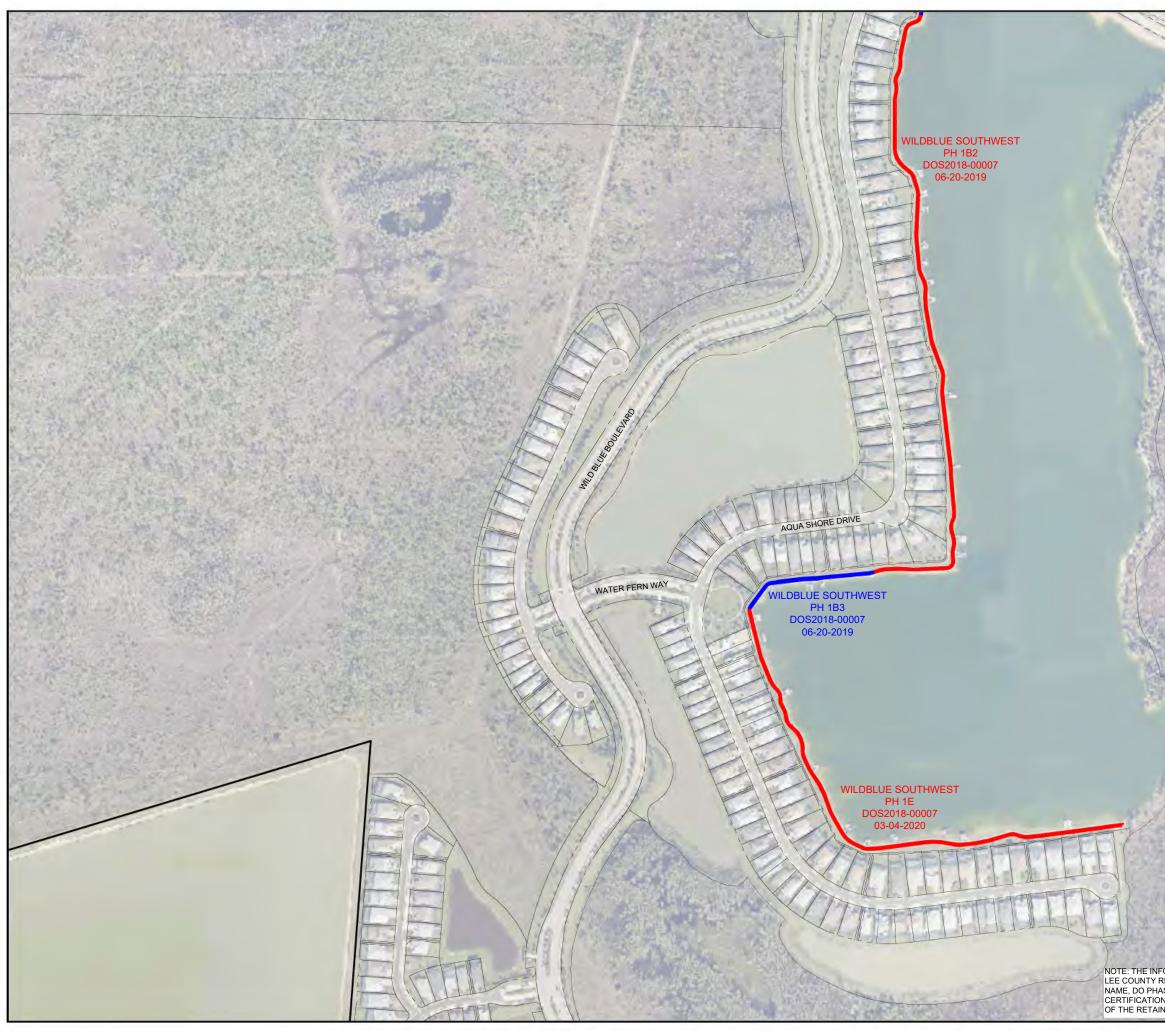

| \mathbf{N} | Denartracon and Associates, Inc. CIVIL ENGINEERING - LAND SURVEYING LAND PLANNING WWW.barraco.net 2271 McGREGOR BLVD., SUITE 100 POST OFFICE DRAWER 2800 FORT MYERS, FLORIDA 33902-2800 PHONE (239) 461-3170 FAX (239) 470 FAX (239) 470 FAX (239) 470 FAX (239) 47 |
|---|---|
| | WILDBLUE COMMUNITY DEVELOPMENT DISTRICT |
| | WILDBLUE CDD |
| | LEE COUNTY, FLORIDA ENGINEER OF RECORD CARLA: BARRACO, P.E., FOR THE FIRM FLORIDA P.E. NO. 38536 - CARLB@BARRACO NET |
| | DRAWING NOT VALID WITHOUT SEAL, SIGNATURE AND DAT CYCOPYRIGHT 2023, BARRACO AND ASSOCIATES, IN REPRODUCTION, CHANGES OR ASSIGNMENTS ARE PROHIBITE FILE NAME 23620 CERTIFICATION EXH.DWG LOCATION LY23620D/WG/RET WALL CERT PLOT DATE WED. 1-3-2024 - 9-44 AM PLOT BY CHRIS PAULY CROSS REFERENCED DRAWINGS |
| | PLAN REVISIONS |
| FORMATION PROVIDED HEREIN IS BASED UPON A REVIEW OF RECORDS AND INDICATES THE DEVELOPMENT ORDER (DO) ASE, AND EARLIEST KNOWN DATE OF LEE COUNTY IN OF COMPLIANCE (CC) ON WHICH THE INDICATED PORTIONS NING WALL, AMONGST OTHER INFRASTRUCTURE, WERE ISSUED. | PLAN STATUS EXHIBIT 01-03-2024 WILDBLUE RETENTION WALL CERTIFICATION EXHIBIT PROJECT/FILE NO. SHEET NUMBER 23620 1.4 |